

N. NEBRASKA AVE.

40' ASPHALT

30' R/W

30' R/W

40' ASPHALT


30' R/W

30' R/W

40' ASPHALT

30' R/W

40' ASPHALT

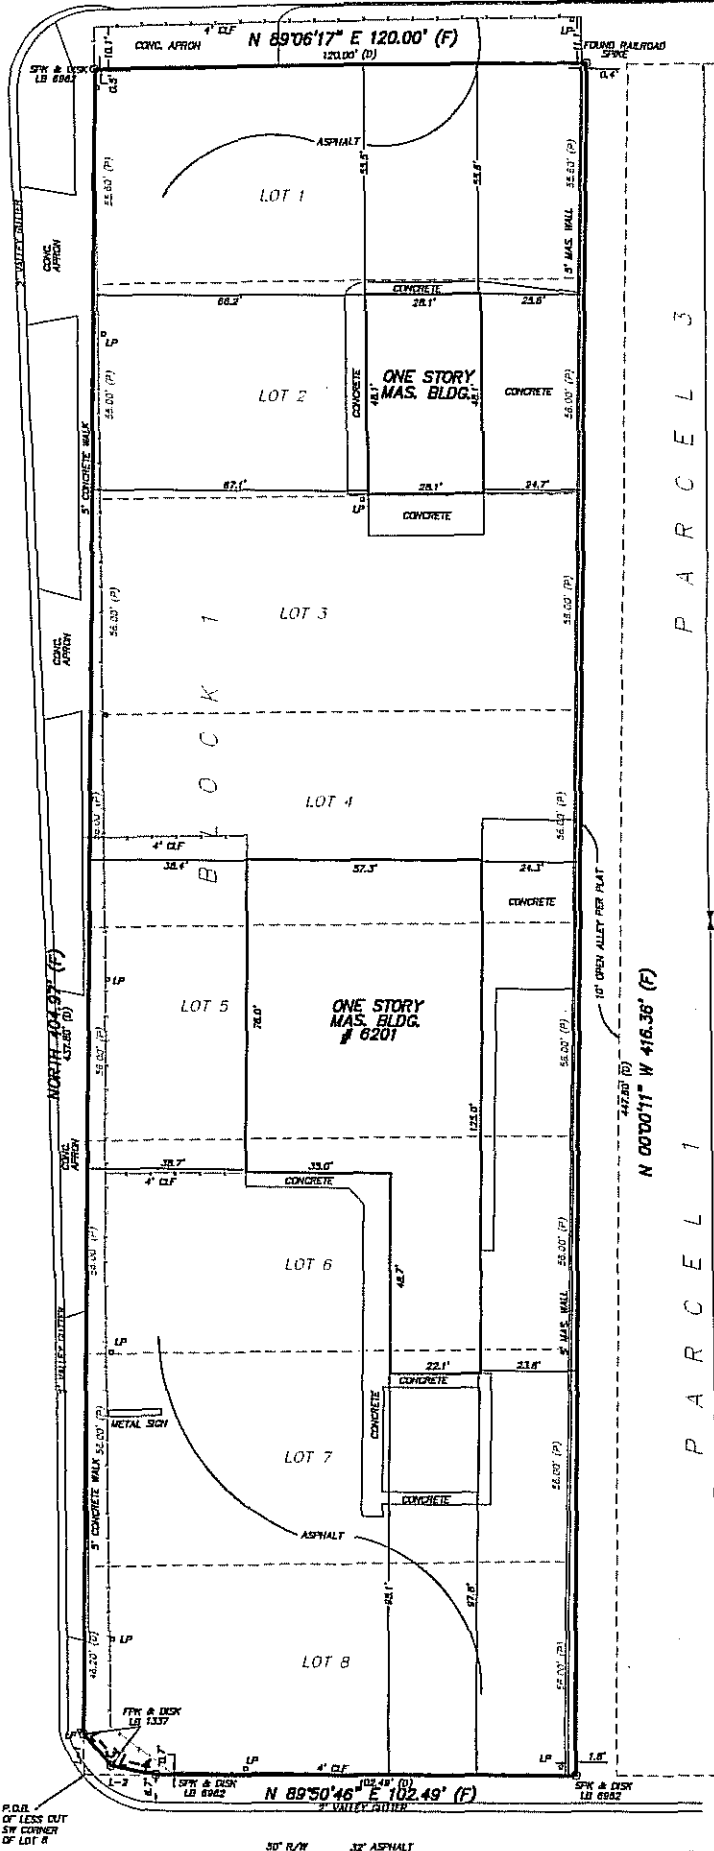

PARCEL 3

PARCEL 1

HANNA AVE.